
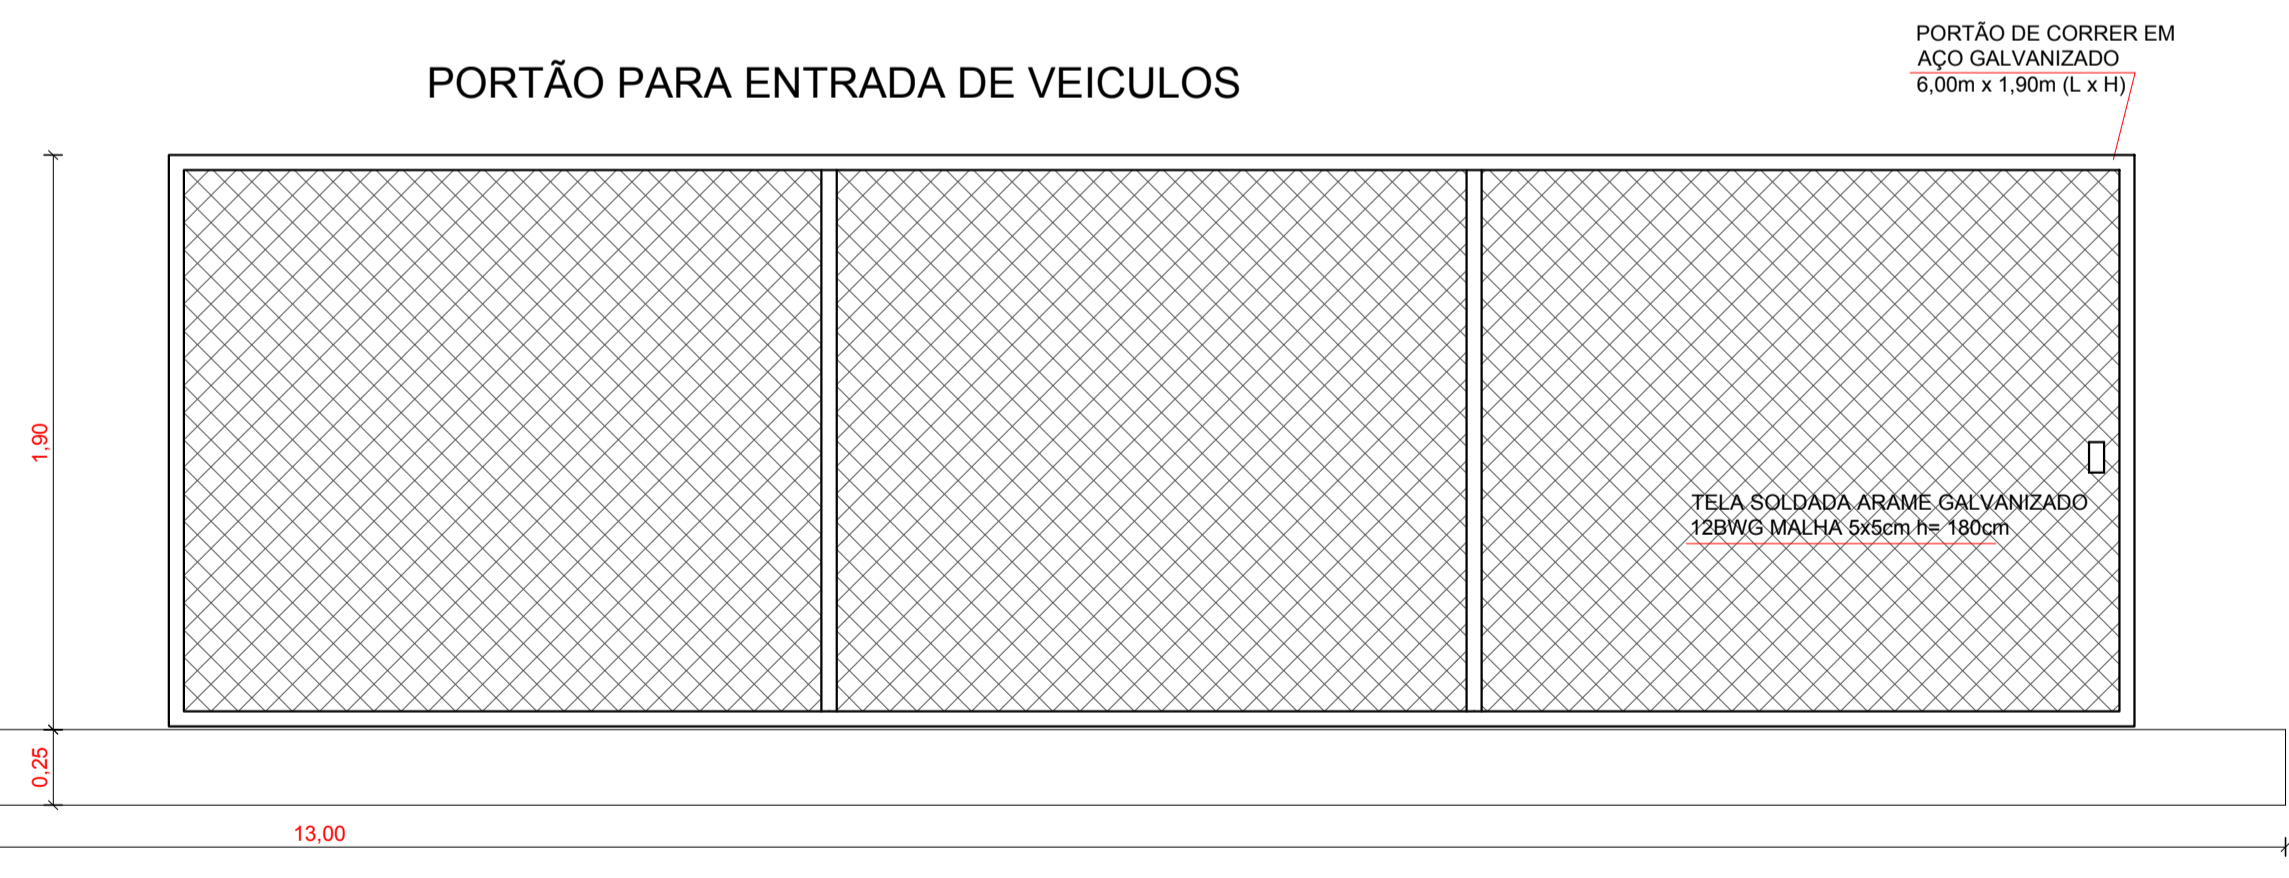
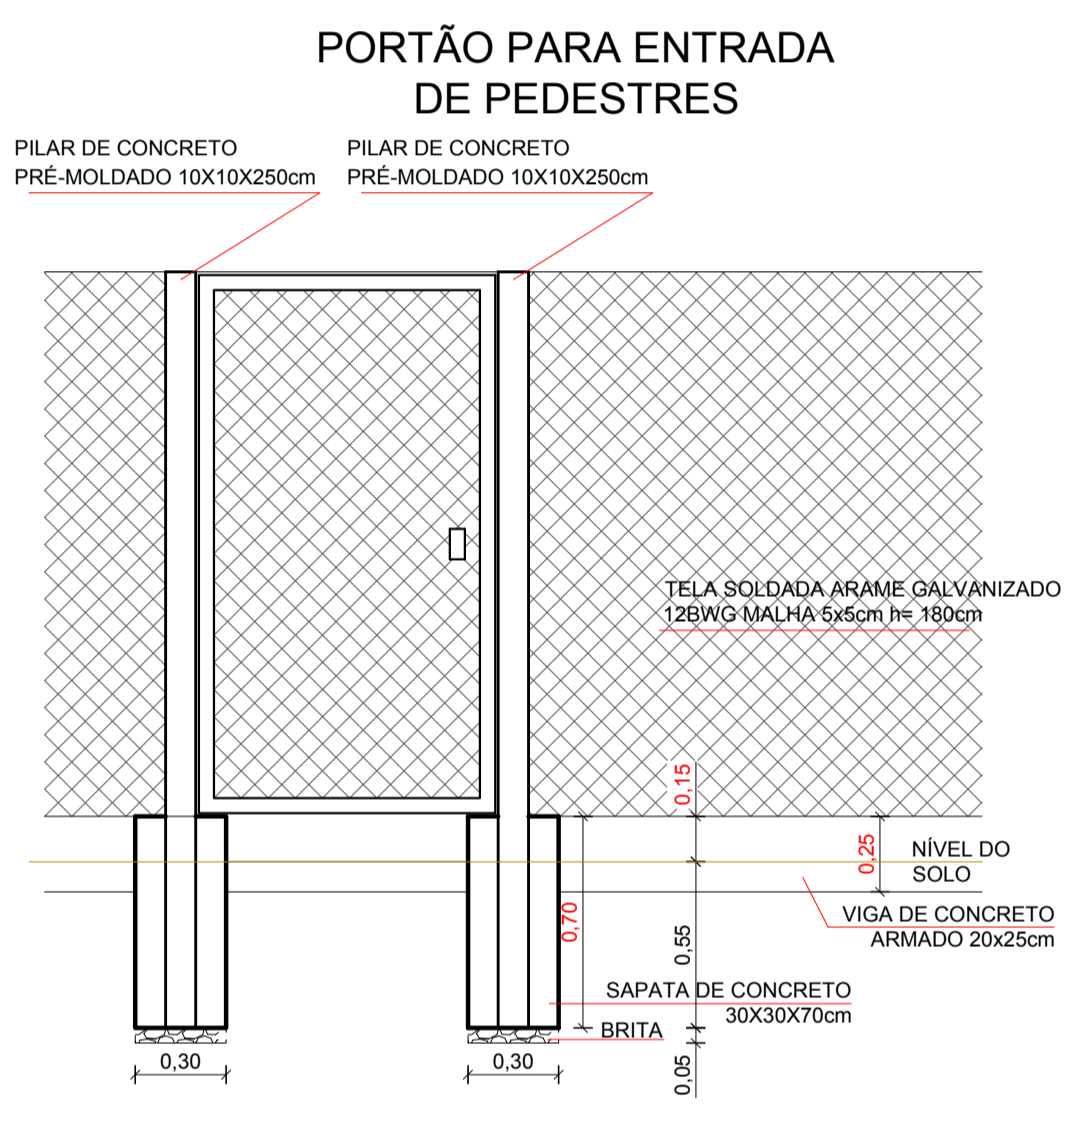
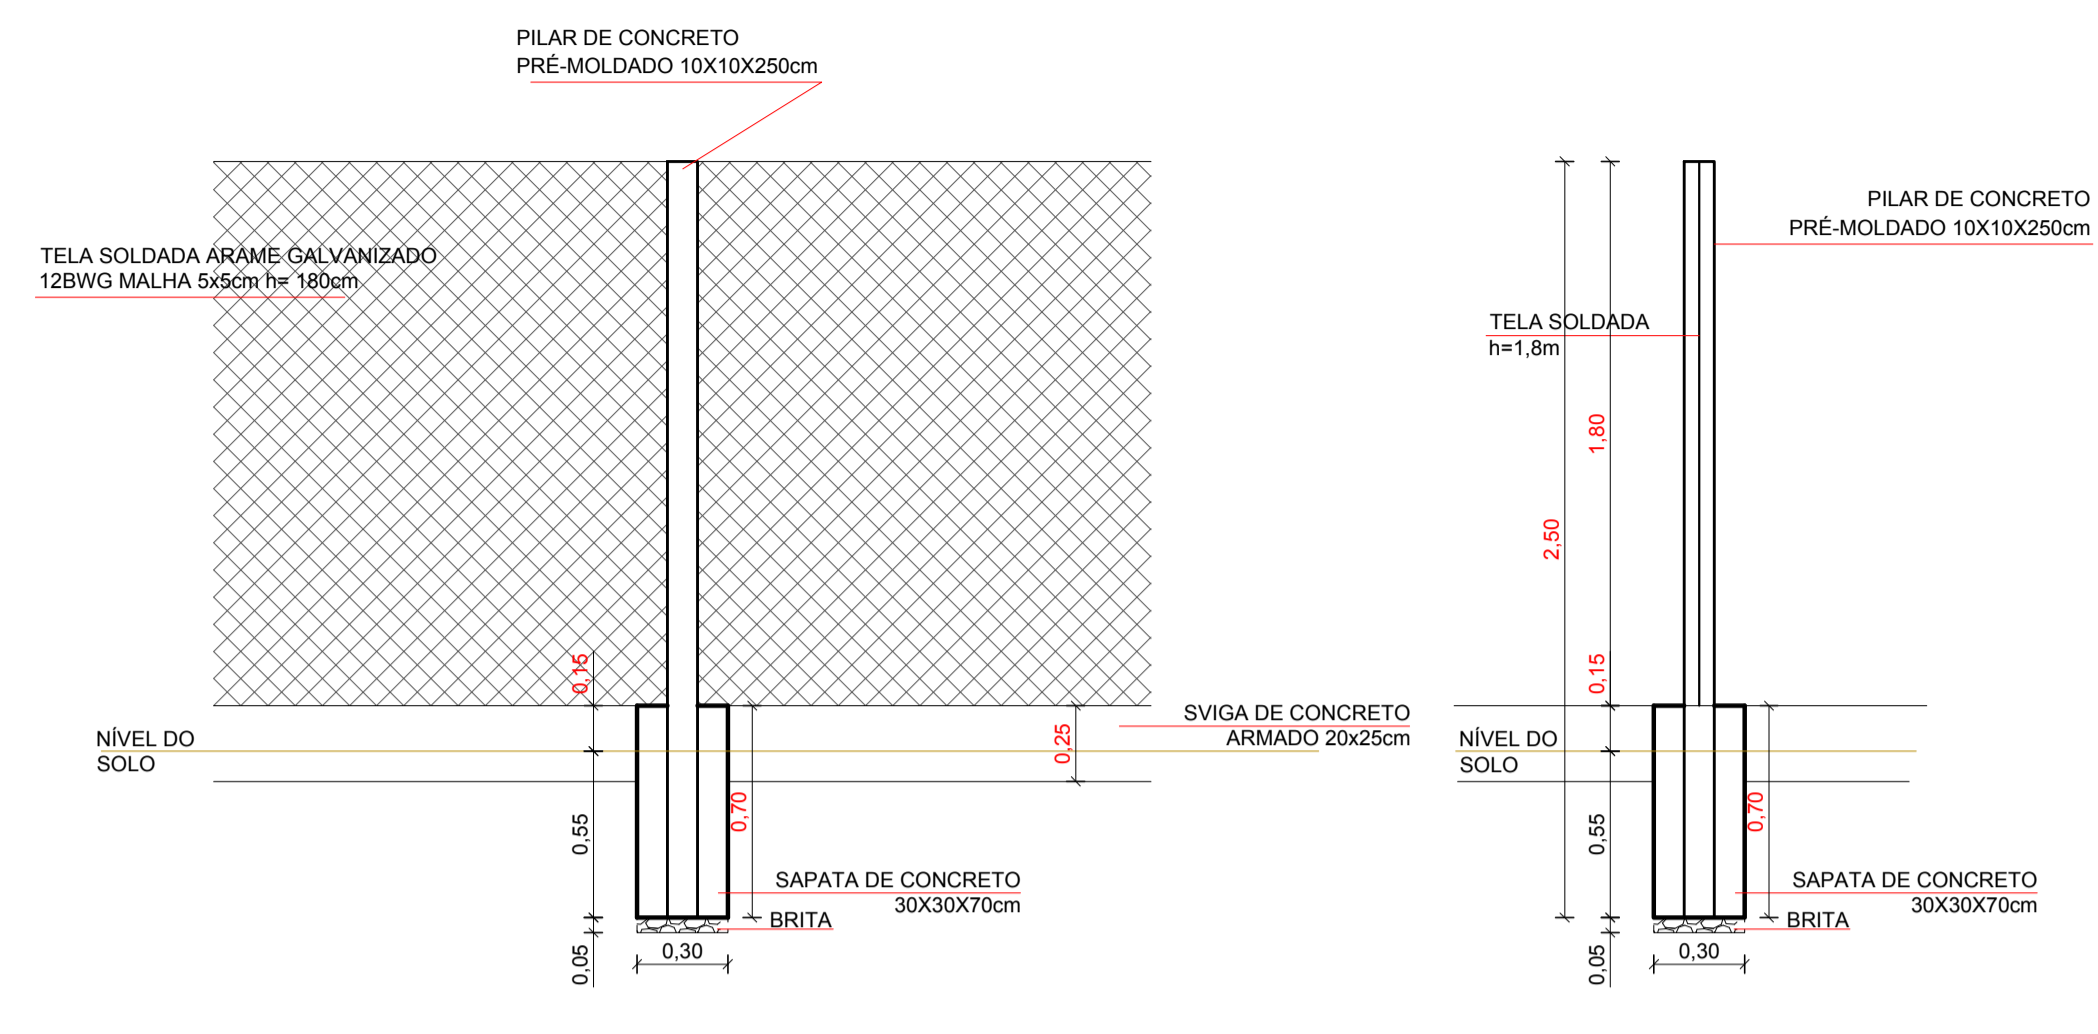
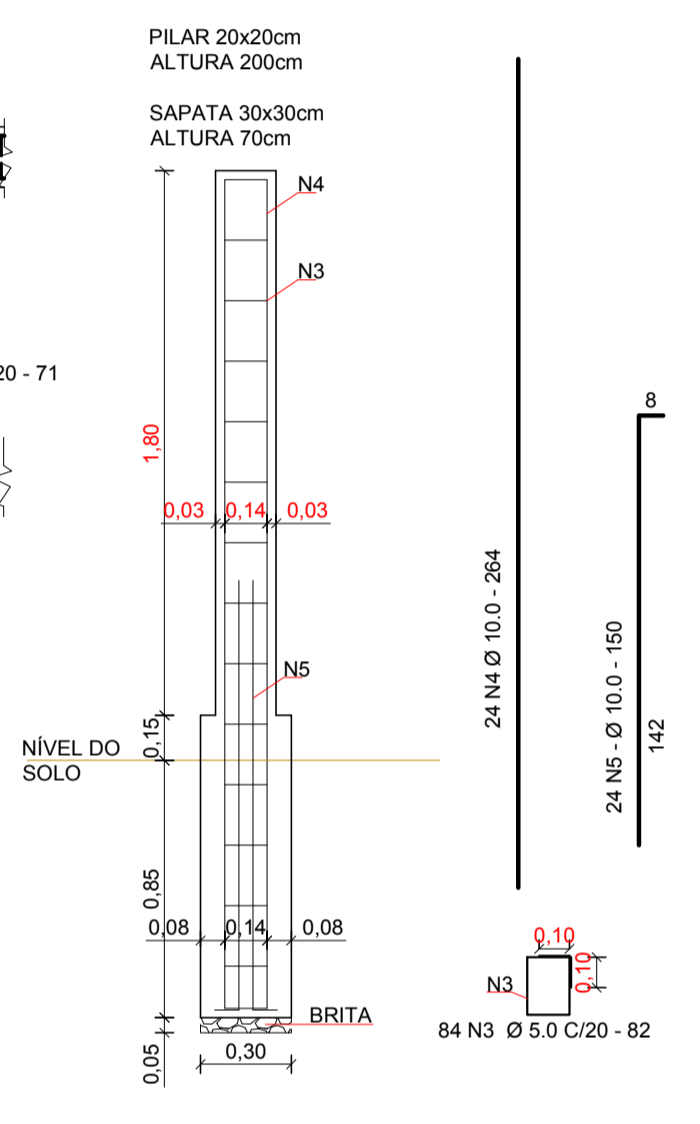
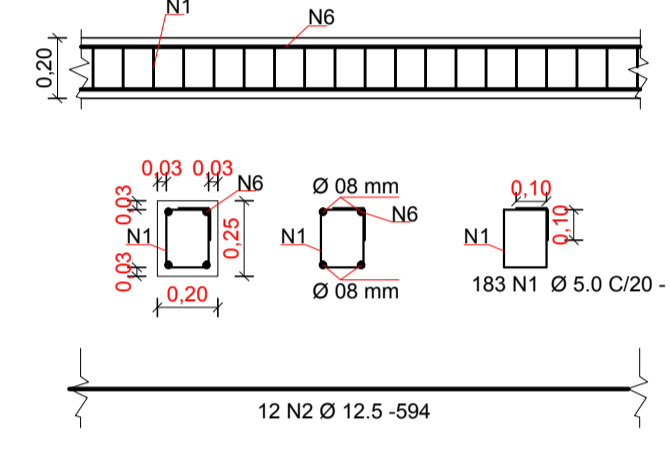


N	Ø	QUANT.	COMPRIMENTO (cm)	
			UNITÁRIO	TOTAL
1	5.0	1018	82	83476
2	8.0	68	1160	78880
3	5.0	84	82	6888
4	10	24	264	6336
5	10	24	120	2880
6	12.5	12	594	7128

Ø	COMP. TOTAL (m)	PESO (kg)	
		UNITÁRIO	TOTAL
AÇO CA-50			
8.0	788,80	0,400	315,55
10.0	92,16	0,630	58,10
12.5	71,28	1,000	71,28
PESO TOTAL =		444,95 kg	
AÇO CA-50			
5.0	903,64	0,150	135,55
PESO TOTAL =		135,55 kg	

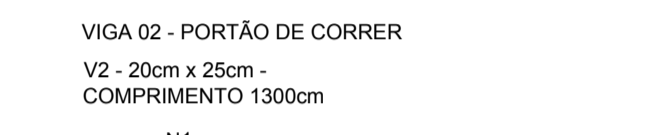

MUNICIPIO DE LINDOLFO COLLOR			
CERCAMENTO ÁREA GINÁSIO MUNICIPAL			
ENDEREÇO: RUA WILLIAM GEHM, ESQUINA RUA ARNO ELLWANEGR, CENTRO			
PROPRIETÁRIO: PREFEITURA MUNICIPAL DE LINDOLFO COLLOR			
RESP. TÉCNICO: FRANCISCO TESTON			
CONTEÚDO	ESCALA	DATA	PRANCHA
	1/25	FEV / 2019	
DETALHAMENTOS	ÁREA REFORMA	DESENHO	02
	-	METZ	